

Plots	Extent (Sq.m)
1	130.91
2	154.66
3	169.73
4	178.97
5	181.86
6	180.19
7	186.32
8	181.17
9	167.90
10	105.67
11	150.70
12	154.92
	<b>1,943.00</b>

This Permit is granted in conjunction with the Previous Approval  
 No.PPA/1279/1089/Z(SB/4) Dtd. 24-07-2012  
**Layout Plan Approved 29 SEP 2012**  
 No.PPA/36/12/186/Z(Layout/S/S)2012-23  
 MEMBER SECRETARY  
 PUDUCHERRY PLANNING AUTHORITY


**Previous Approval No. PPA/279/1089/Z(SB/4)/2012 Dated:24-07-2012**

<b>Layout Parameters:</b>	
Layout Area	2,672sq.m
Area under Plots	1,943sq.m
Area under Roads/Transformer (706.5sq.m + 22.5sq.m)	729sq.m

PUDUCHERRY HOUSING BOARD  
 PUDUCHERRY.  
**PROPOSED RESIDENTIAL LAYOUT BY PUDUCHERRY HOUSING BOARD (PLOTTED DEVELOPMENT SCHEME) AT R.S.No.301/5pt, SUDHANTHIRA PONVIZHA NAGAR (EAST), SARAM REVENUE VILLAGE, OULGARET MUNICIPALITY, PUDUCHERRY.**

**LAYOUT PLAN**

**SITE PLAN (NOT TO SCALE)**

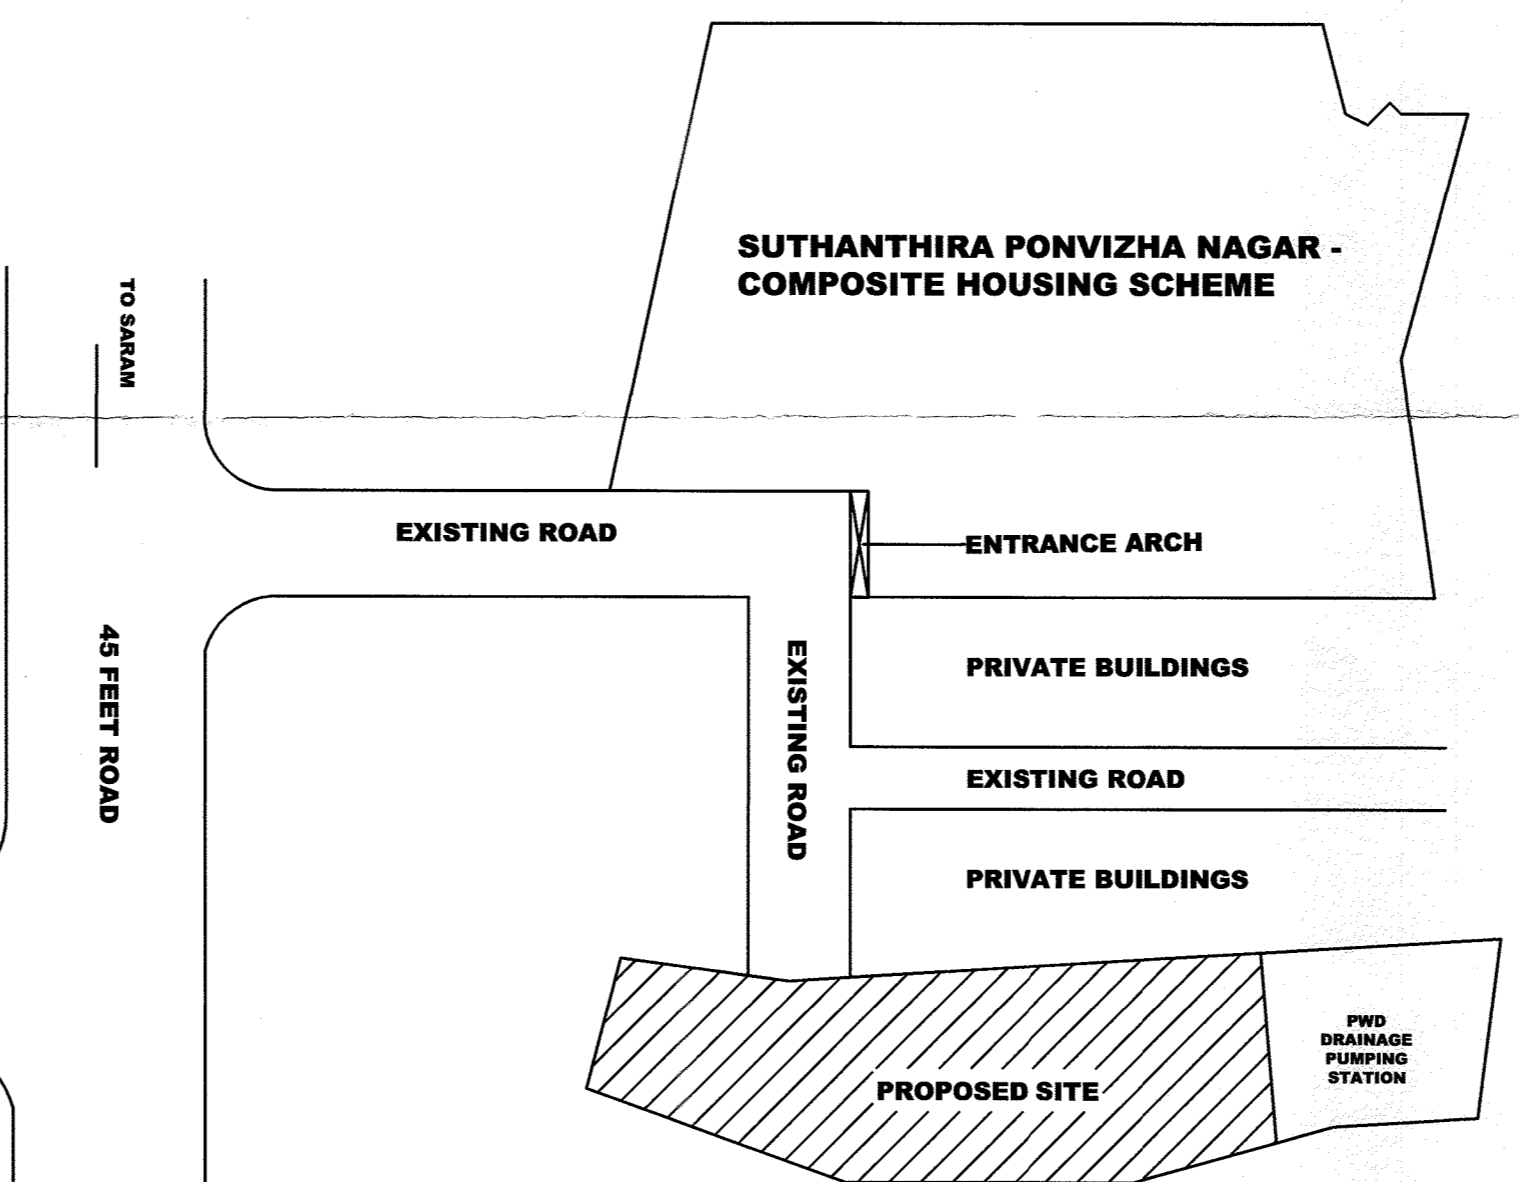

DRAWN BY \_\_\_\_\_ ALL DIMENSIONS IN METRES SCALE:1:350  
 ASSISTANT ENGINEER  
 Sub - Division - II  
 Pondicherry Housing Board  
 Pondicherry  
 ASST. SURVEYOR OF WORKS  
 PUDUCHERRY HOUSING BOARD  
 PUDUCHERRY.  
 EXECUTIVE ENGINEER  
 PUDUCHERRY HOUSING BOARD  
 PUDUCHERRY