

# ஸ்ரீ அண்ணாமலையார் நகர்

State : Puducherry  
Commune : Ariyankuppam  
Rev. Village : Manavelly  
Village : Nonankuppam  
R.S. No. : 22/18, 22/17

அரியாங்குப்பம் கொம்புன் பஞ்சாயத்து


மணவெளி வருவாய் கிராமம்

நோனாங்குப்பம் ரீ சர்வே எண். 22/17, 18




நோனாங்குப்பம் to இருசாம்பாளையம் வழியாக அரியாங்குப்பம் போதும் ரோடு

Plot No.	Sq. Feet
1	1200
2	1200
3	1200
4	1210
5	1230
6	1240
7	1240
8	1236
9	1126
10	1200
11	1200
12	1180
13	1160
14	1200
19	1200
20	1265
21	1200
26	1200
27	1410
28	1200
33	1200
34	1380
35	1200
40	1200
41	1232
42	1232

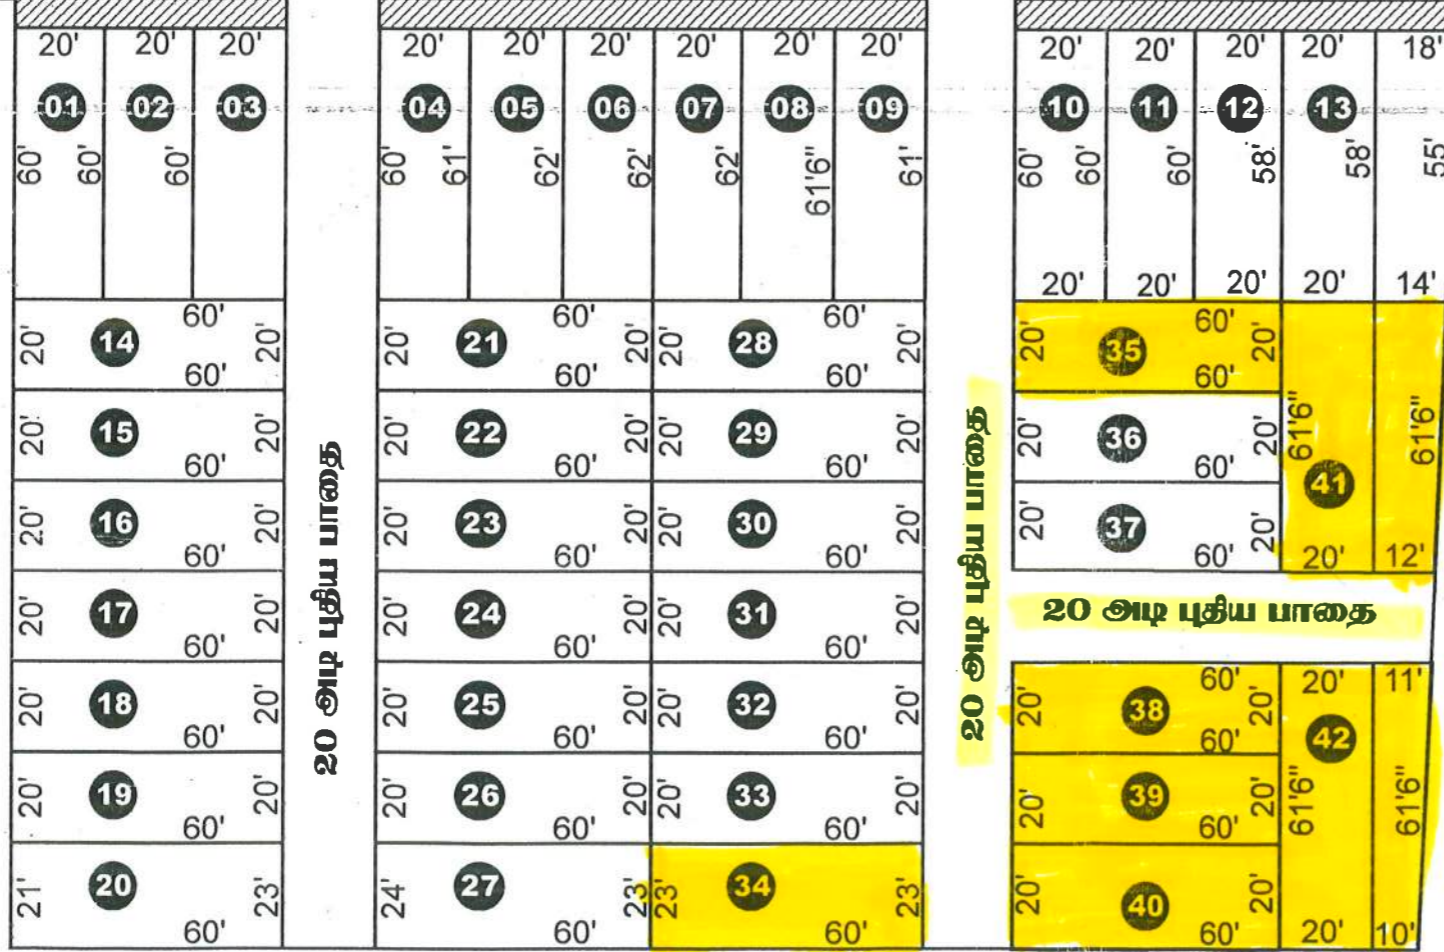

Total Plot Area : 53,205 Sq.Ft  
Ist Cross Road : 4,080 Sq.Ft  
IInd Cross Road : 4,030 Sq.Ft  
IIIrd Cross Road : 1,840 Sq.Ft  
Total Area : 63,155 Sq.Ft

H. A. Ca  
R.S. No 22/17 0.06.50 6994 Sq.Ft  
R.S. No. 22/8 0.86.00 92536 Sq.Ft  
Total 99530 Sq.Ft

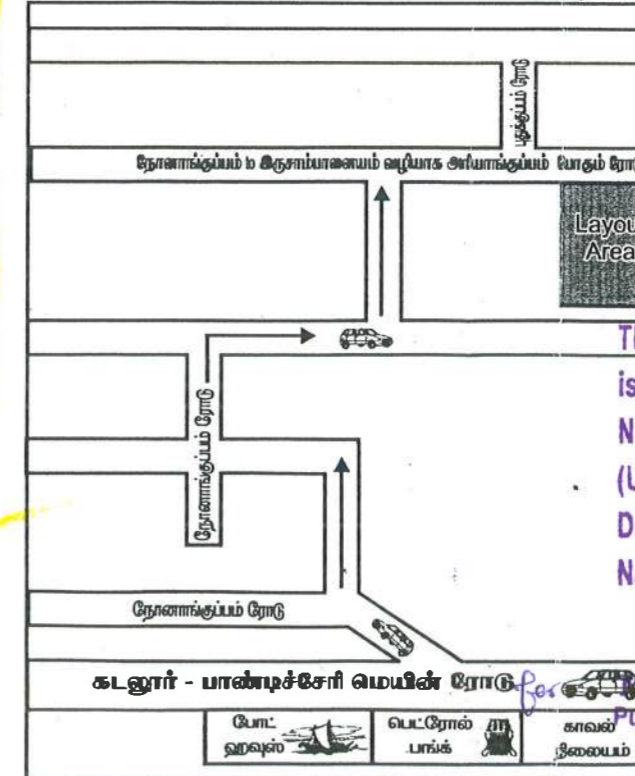

34, 35, 38, 39, 40, 41, 42

Revenue (Near 41),  
Revenue (Near 42),  
(Nine plots only)

The Plot bearing No(s)  
is / are Regularised by this Authority, Vide Letter

No. 37531 / 6490 / PPA (Acp)

(UAL-PLOT-REGU)2019 Date JUL 2021

Document No. 2576 Date 13/06/2003

Name of the Plot Owner: Thiru. G. Annamalai

MEMBER SECRETARY  
Puducherry Planning Authority  
PUDUCHERRY

