


PLAN SHOWS THE REGULARIZATION OF RESIDENTIAL LAYOUT FOR "A N N A I N A G A R " IN R.S.NO: 119 / 1 , MADHUR ROAD , No: 17 - THENNANKUDY VILLAGE , THIRUNALLAR COMMUNE , KARAİKAL REGION .

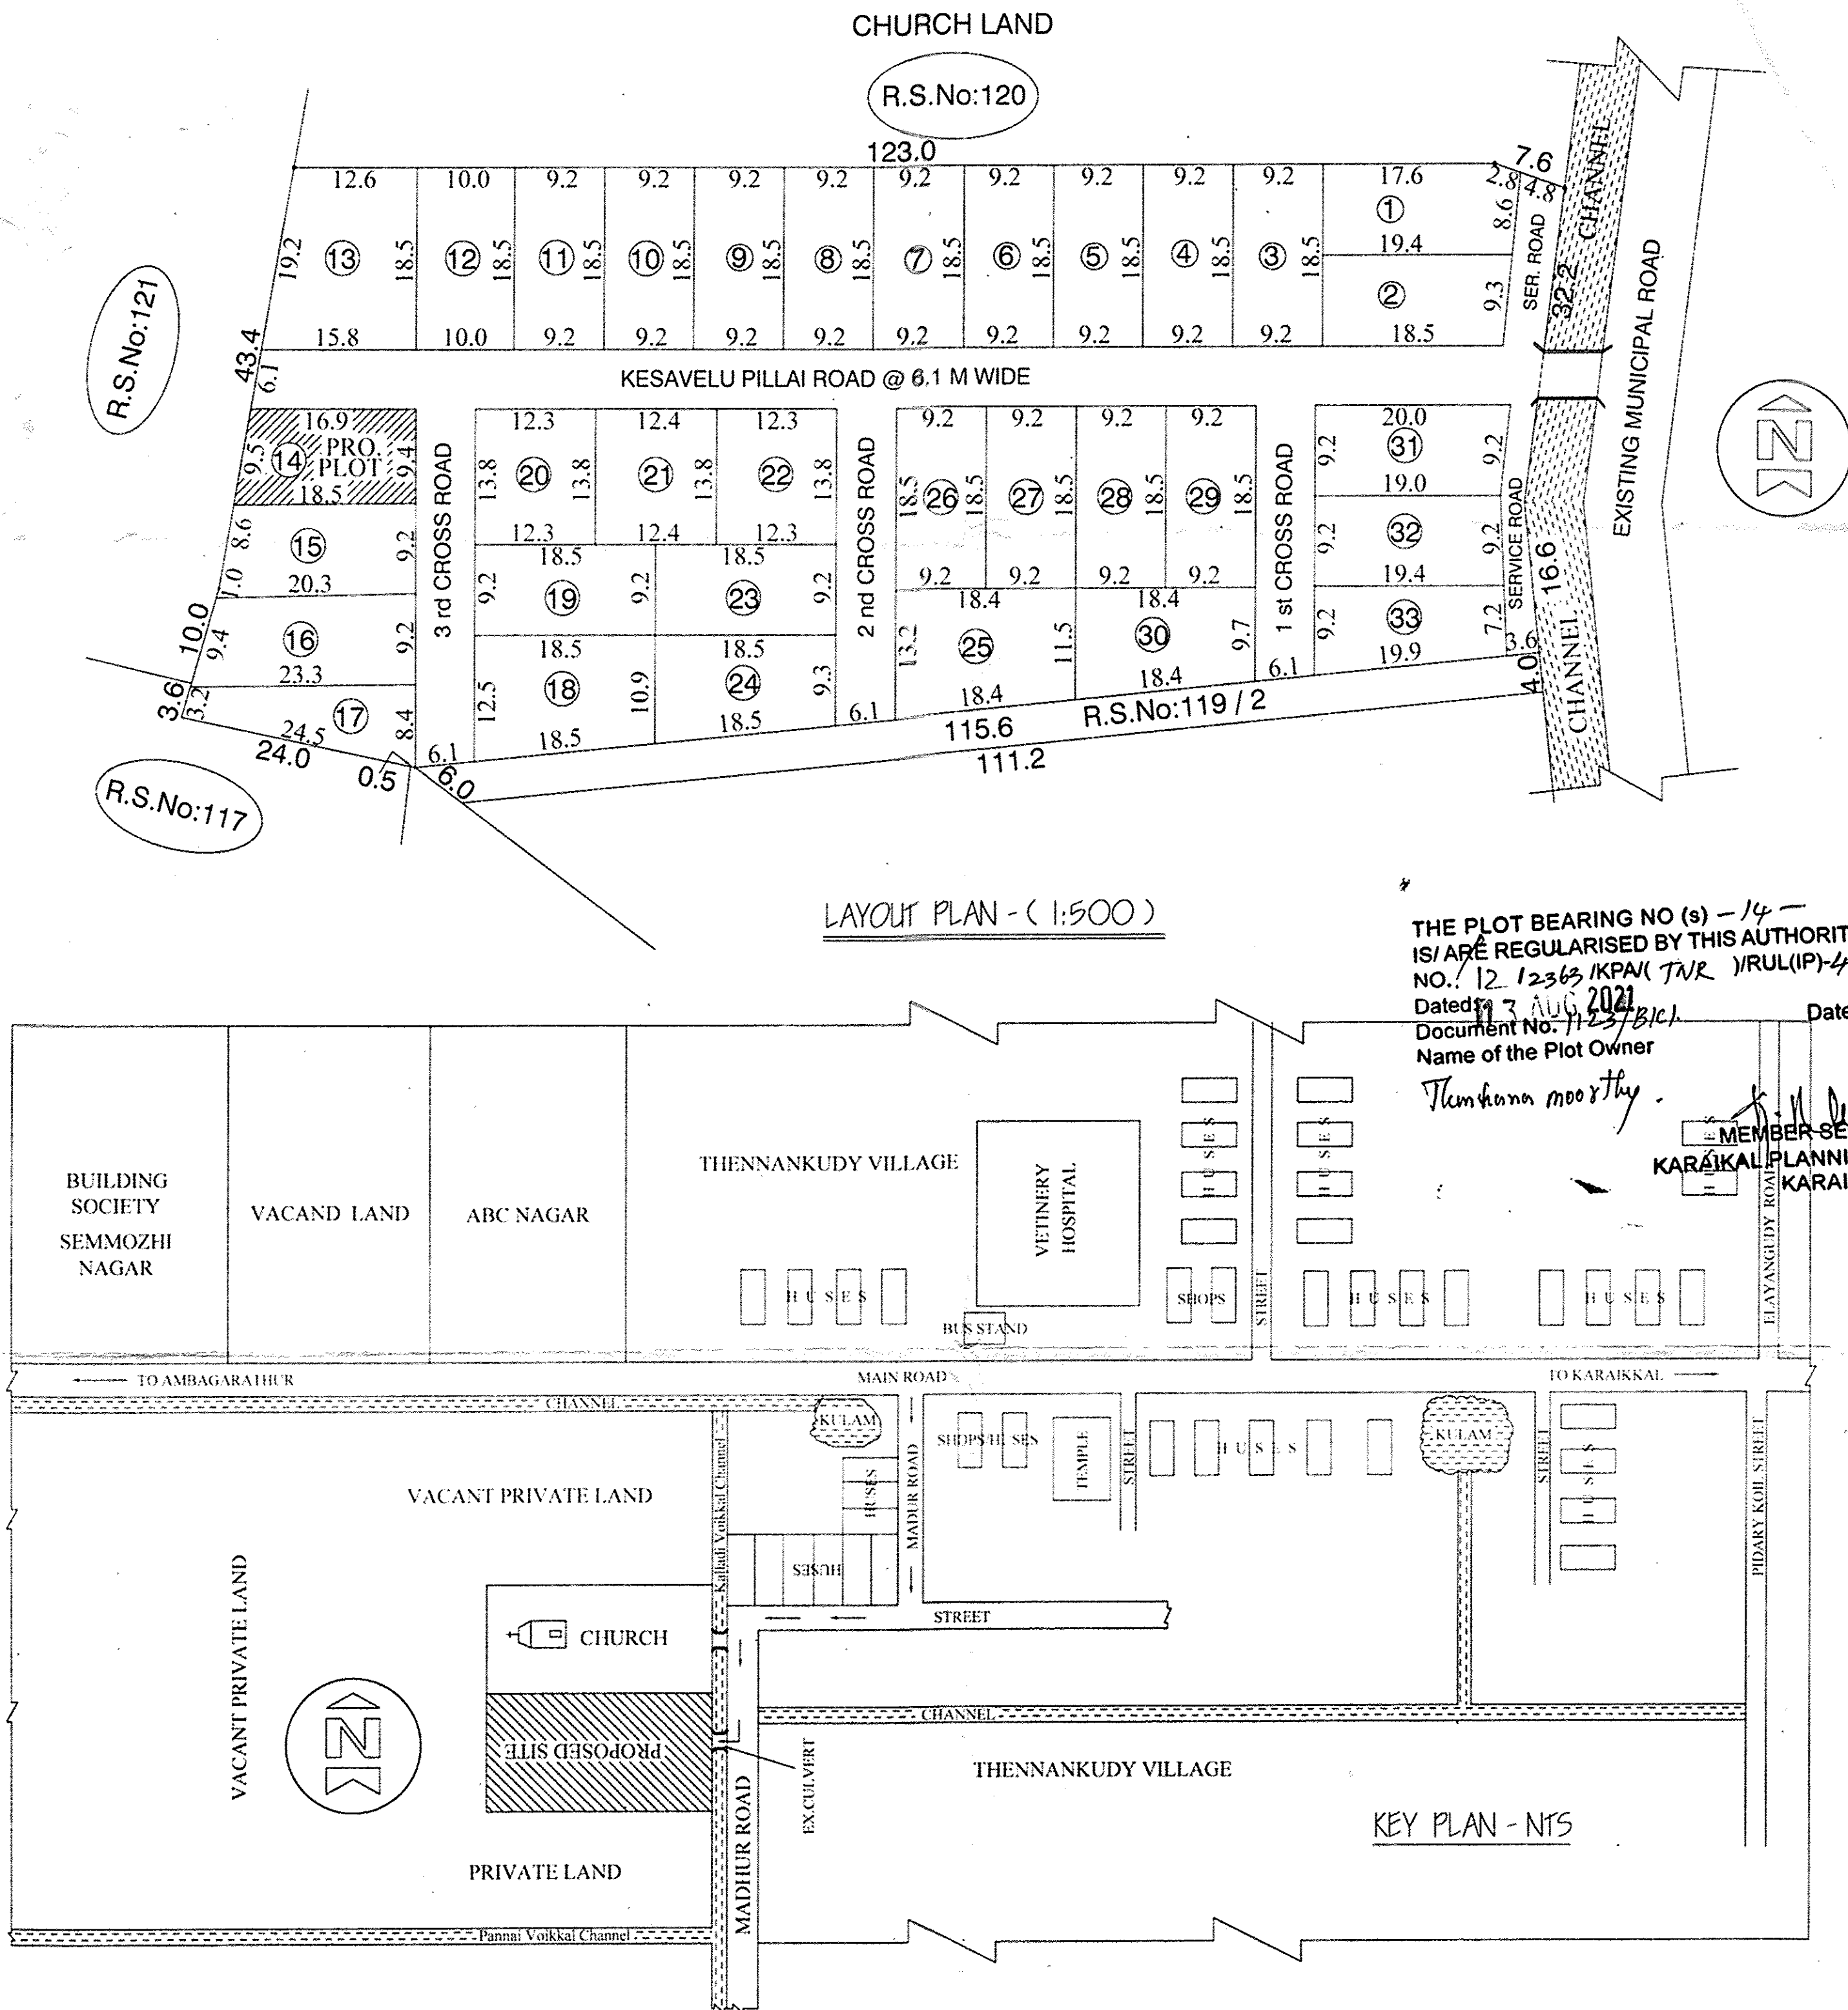

SOLD PLOTS			
SL. No:	PLOT No:	R.S.No:	AREA IN SQ.M.
01	01	119/1	185.00
02	02	119/1	176.00
03	03	119/1	170.00
04	04	119/1	170.00
05	05	119/1	170.00
06	06	119/1	170.00
07	07	119/1	170.00
08	08	119/1	170.00
09	09	119/1	170.00
10	10	119/1	170.00
11	11	119/1	170.00
12	12	119/1	185.00
13	13	119/1	263.00
14	15	119/1	178.00
15	16	119/1	201.00
16	17	119/1	138.00
18	18	119/1	216.00
19	19	119/1	170.00
20	20	119/1	170.00
21	21	119/1	171.00
22	22	119/1	170.00
23	23	119/1	170.00
24	24	119/1	187.00
25	25	119/1	227.00
26	26	119/1	170.00
27	27	119/1	170.00
28	28	119/1	170.00
29	29	119/1	195.00
30	30	119/1	225.00
31	31	119/1	177.00
32	32	119/1	161.00
TOTAL			5774.00

UNSOLD PLOTS			
SL. No:	PLOT No:	R.S.No:	AREA IN SQ.M.
01	14	119/1	163.00
TOTAL			163.00

NOS	DETAILS	AREA SQ.M.	%
01	SOLD AREA	5774.00	78.02%
02	UNSOLD AREA	0163.00	02.20%
03	KESAVELU PILLAI ROAD	0668.00	09.02%
04	1 st CROSS ROAD	0170.00	02.29%
05	2 nd CROSS ROAD	0195.00	02.63%
06	3 rd CROSS ROAD	0218.00	02.94%
06	SERVICE	0212.00	02.86%
TOTAL AREA		7400.00	100.00%

COLOUR INDEX	
	BOUNDARY
	PROPOSED
	ROAD

REFERENCE	
ALL DIAMENSIONS ARE IN METER (1 : 500) & (NTS)	
APPLICANT	
K. Thatchanamoorthy	
REGISTERD ENGINEER	
R. S. DINAKARAJ, B.E. REGISTERED ENGINEER (KPA) Regn. No.107/KPA/2019 - 20 No: 1, 1 st Floor, Kelmattu Street Karaikal - 609 602. Mob : 9842090980, 9965163237	
APPROVED AUTHORITY:	