






Dry land belongs to Andharaj pillai and twelve others

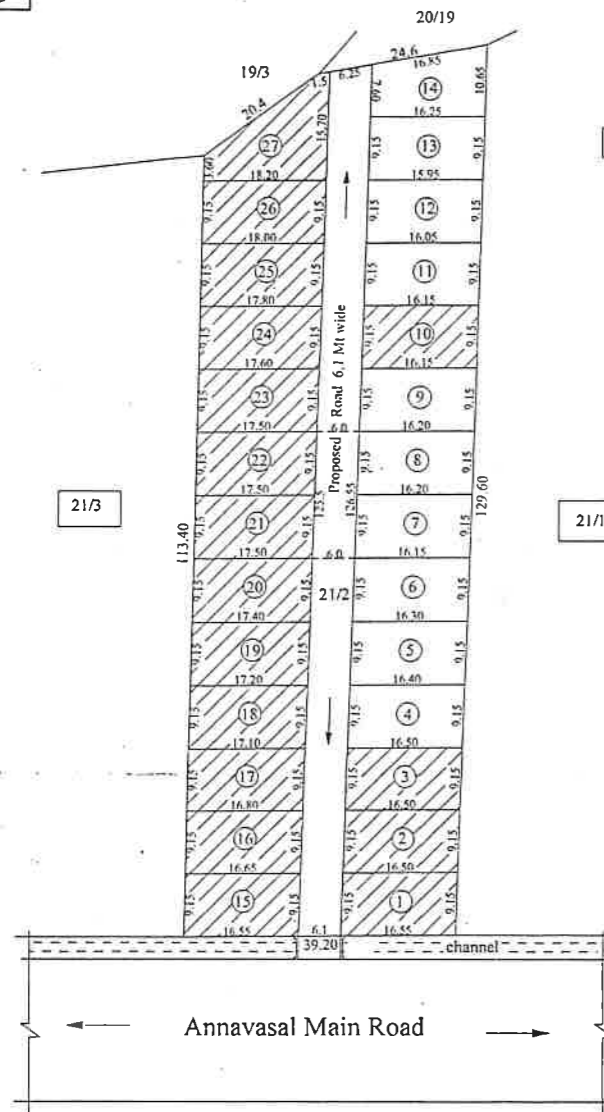

LAYOUT PLAN (1:500)

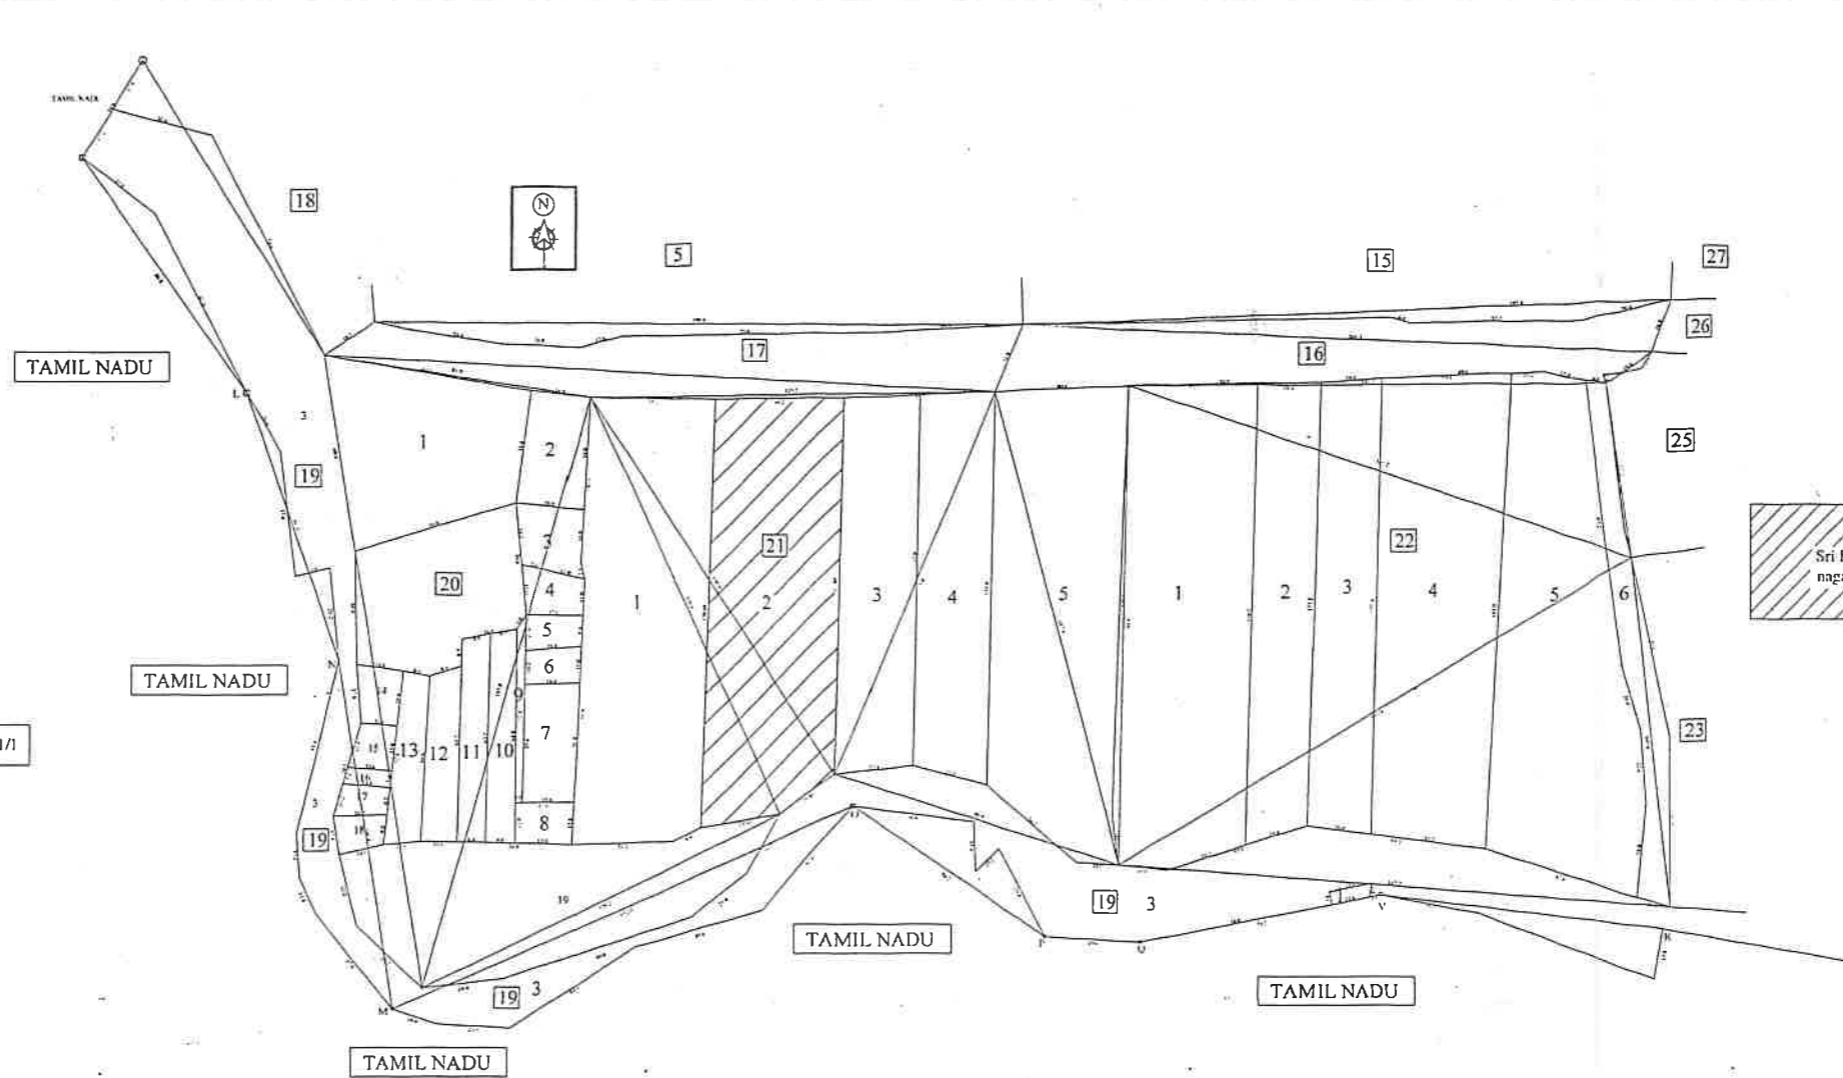

TOPO SKETCH, ROAD NET WORK, LAND SUB DIVISION DETAILS & LOCATION PLAN (NTS)

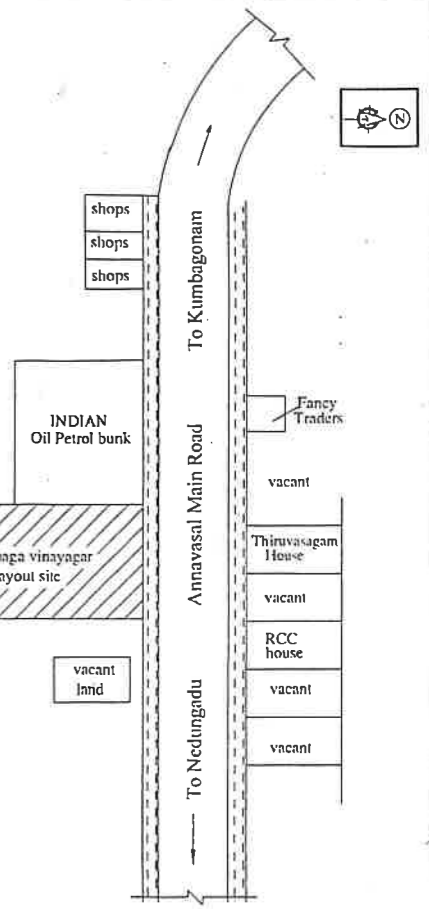

KEY PLAN (NTS)

THE PLOT BEARING NO (s) IS/ARE REGULARISED BY THIS AUTHORITY, VIDE LETTER NO. 142/2409/KPA/ (Ned) VRUL(P)-4514/2019-2022 Dated: 12.6 OCT 2022. Enkument No. 303/2021. Name of the Plot Owner: P. Asaithamby. Dated: 07/03/2022. MEMBER SECRETARY, KARAIKAL PLANNING AUTHORITY, KARAIKAL.

AREA DETAILS FOR ALL PLOTS

Plot Nos	Total in Sq.Mt
1	151.00
2	151.00
3	151.00
4	150.00
5	150.00
6	148.00
7	148.00
8	148.00
9	148.00
10	151.00
11	147.00
12	146.00
13	147.00
14	149.00
15	152.00
16	153.00
17	155.00
18	157.00
19	158.00
20	160.00
21	160.00
22	160.00
23	161.00
24	162.00
25	164.00
26	166.00
27	190.00
Road	667.00
Total	4850.00

AREA FOR SOLD PLOTS

Plot Nos	Total in Sq.Mt
1	151.00
2	151.00
3	151.00
10	151.00
15	152.00
16	153.00
17	155.00
18	157.00
19	158.00
20	160.00
21	160.00
22	160.00
23	161.00
24	162.00
25	164.00
26	166.00
27	190.00
TOTAL	2702.00

AREA FOR UNSOLD PLOTS

Plot Nos	Total in Sq.Mt
4	150.00
5	150.00
6	148.00
7	148.00
8	148.00
9	148.00
11	147.00
12	146.00
13	147.00
14	149.00
TOTAL	1481.00

AREA DETAILS

NOS	DETAILS	AREA IN SQ.MT	PERCENTAGE
1	TOTAL PLOT AREA	4183.00	86.25 %
2	ROAD AREA	667.00	13.75 %
3	TOTAL AREA	4850.00	100.00 %

NAME OF WORK	SCALE	APPLICANT	REGD. SIGNATURE	APPROVAL AUTHORITY
PLAN SHOWS THE DETAILS OF RESIDENTIAL LAYOUT OF SRI KARPAGA VINAYAGAR NAGAR FOR PLOTS REGULARIZATION AT R.S.NO:- 21/2, IN NEDUNGADU VILLAGE, NEDUNGADU COMMUNE, THIRUNALLAR, KARAIKAL DISTRICT.	ALL DIMENSION AREA IN METER (1:500) & NTS			
	COLOUR INDEX			
	<ul style="list-style-type: none"> BOUNDARY SOLD PLOTS UNSOLD PLOTS 			